


# Centenary Verandah Kit Special March 2010

VERANDAH W33 W35500 x L6000 Pitched Section 20deg CH#201039-75955 (~ 208kg)

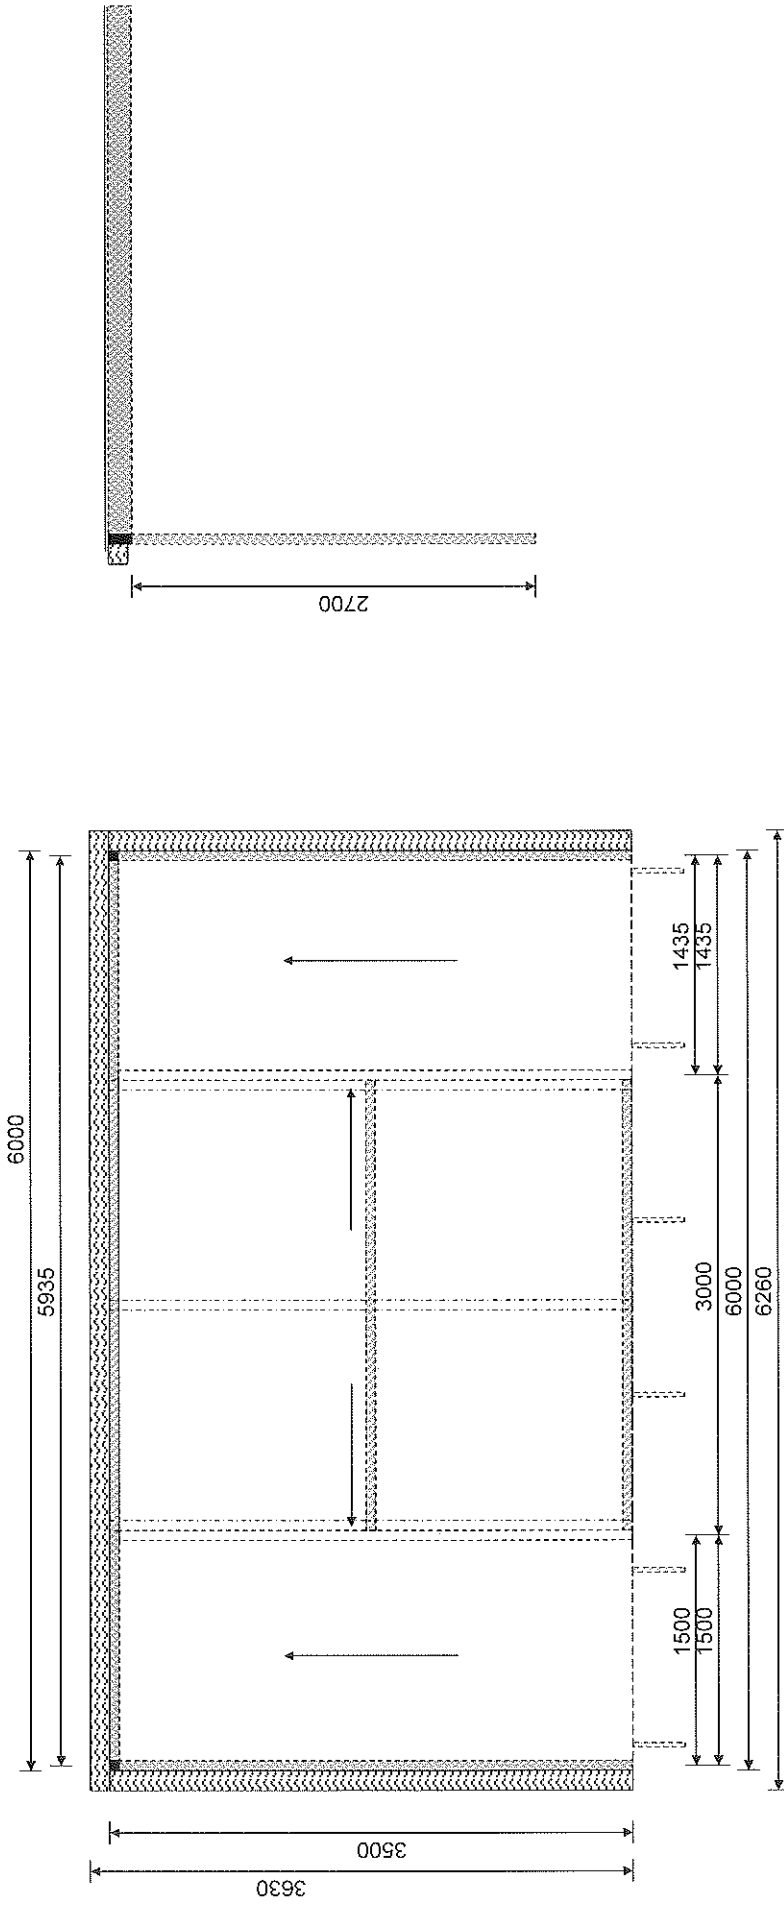

The Project Centre - Narre Warren  
21 - 25 Vesper Drive  
Narre Warren  
Tel: 9796 6899 [www.projectcentre.com.au](http://www.projectcentre.com.au)